



BENNETT PARK

FORSYTH COUNTY PARKS AND RECREATION



PROPOSED PARK DEVELOPMENT

PARK AMENITIES

- 3-300' BASEBALL FIELDS
- 2-TURF MULTI-PURPOSE ATHLETIC FIELDS
- 6 BATTING CAGES
- 5 PICNIC PAVILIONS
- PLAYGROUND
- COMMUNITY BUILDING
- 2 RESTROOM FACILITIES
- INTERNAL SIDEWALK SYSTEM = ±5,924 LF
- TRAIL SYSTEM = ±2,150 LF
- BOOK MOBILE PARKING
- MAINTENANCE BUILDING COMPLEX
- 2 BASKETBALL COURTS
- ±481 PARKING SPACES

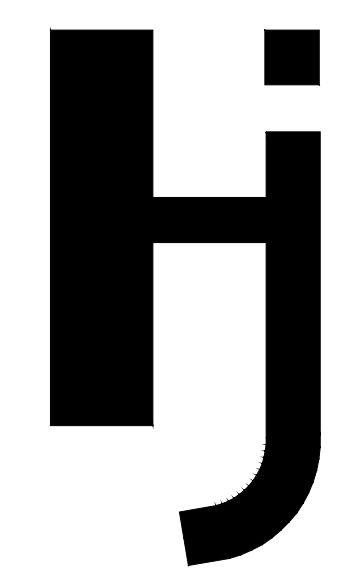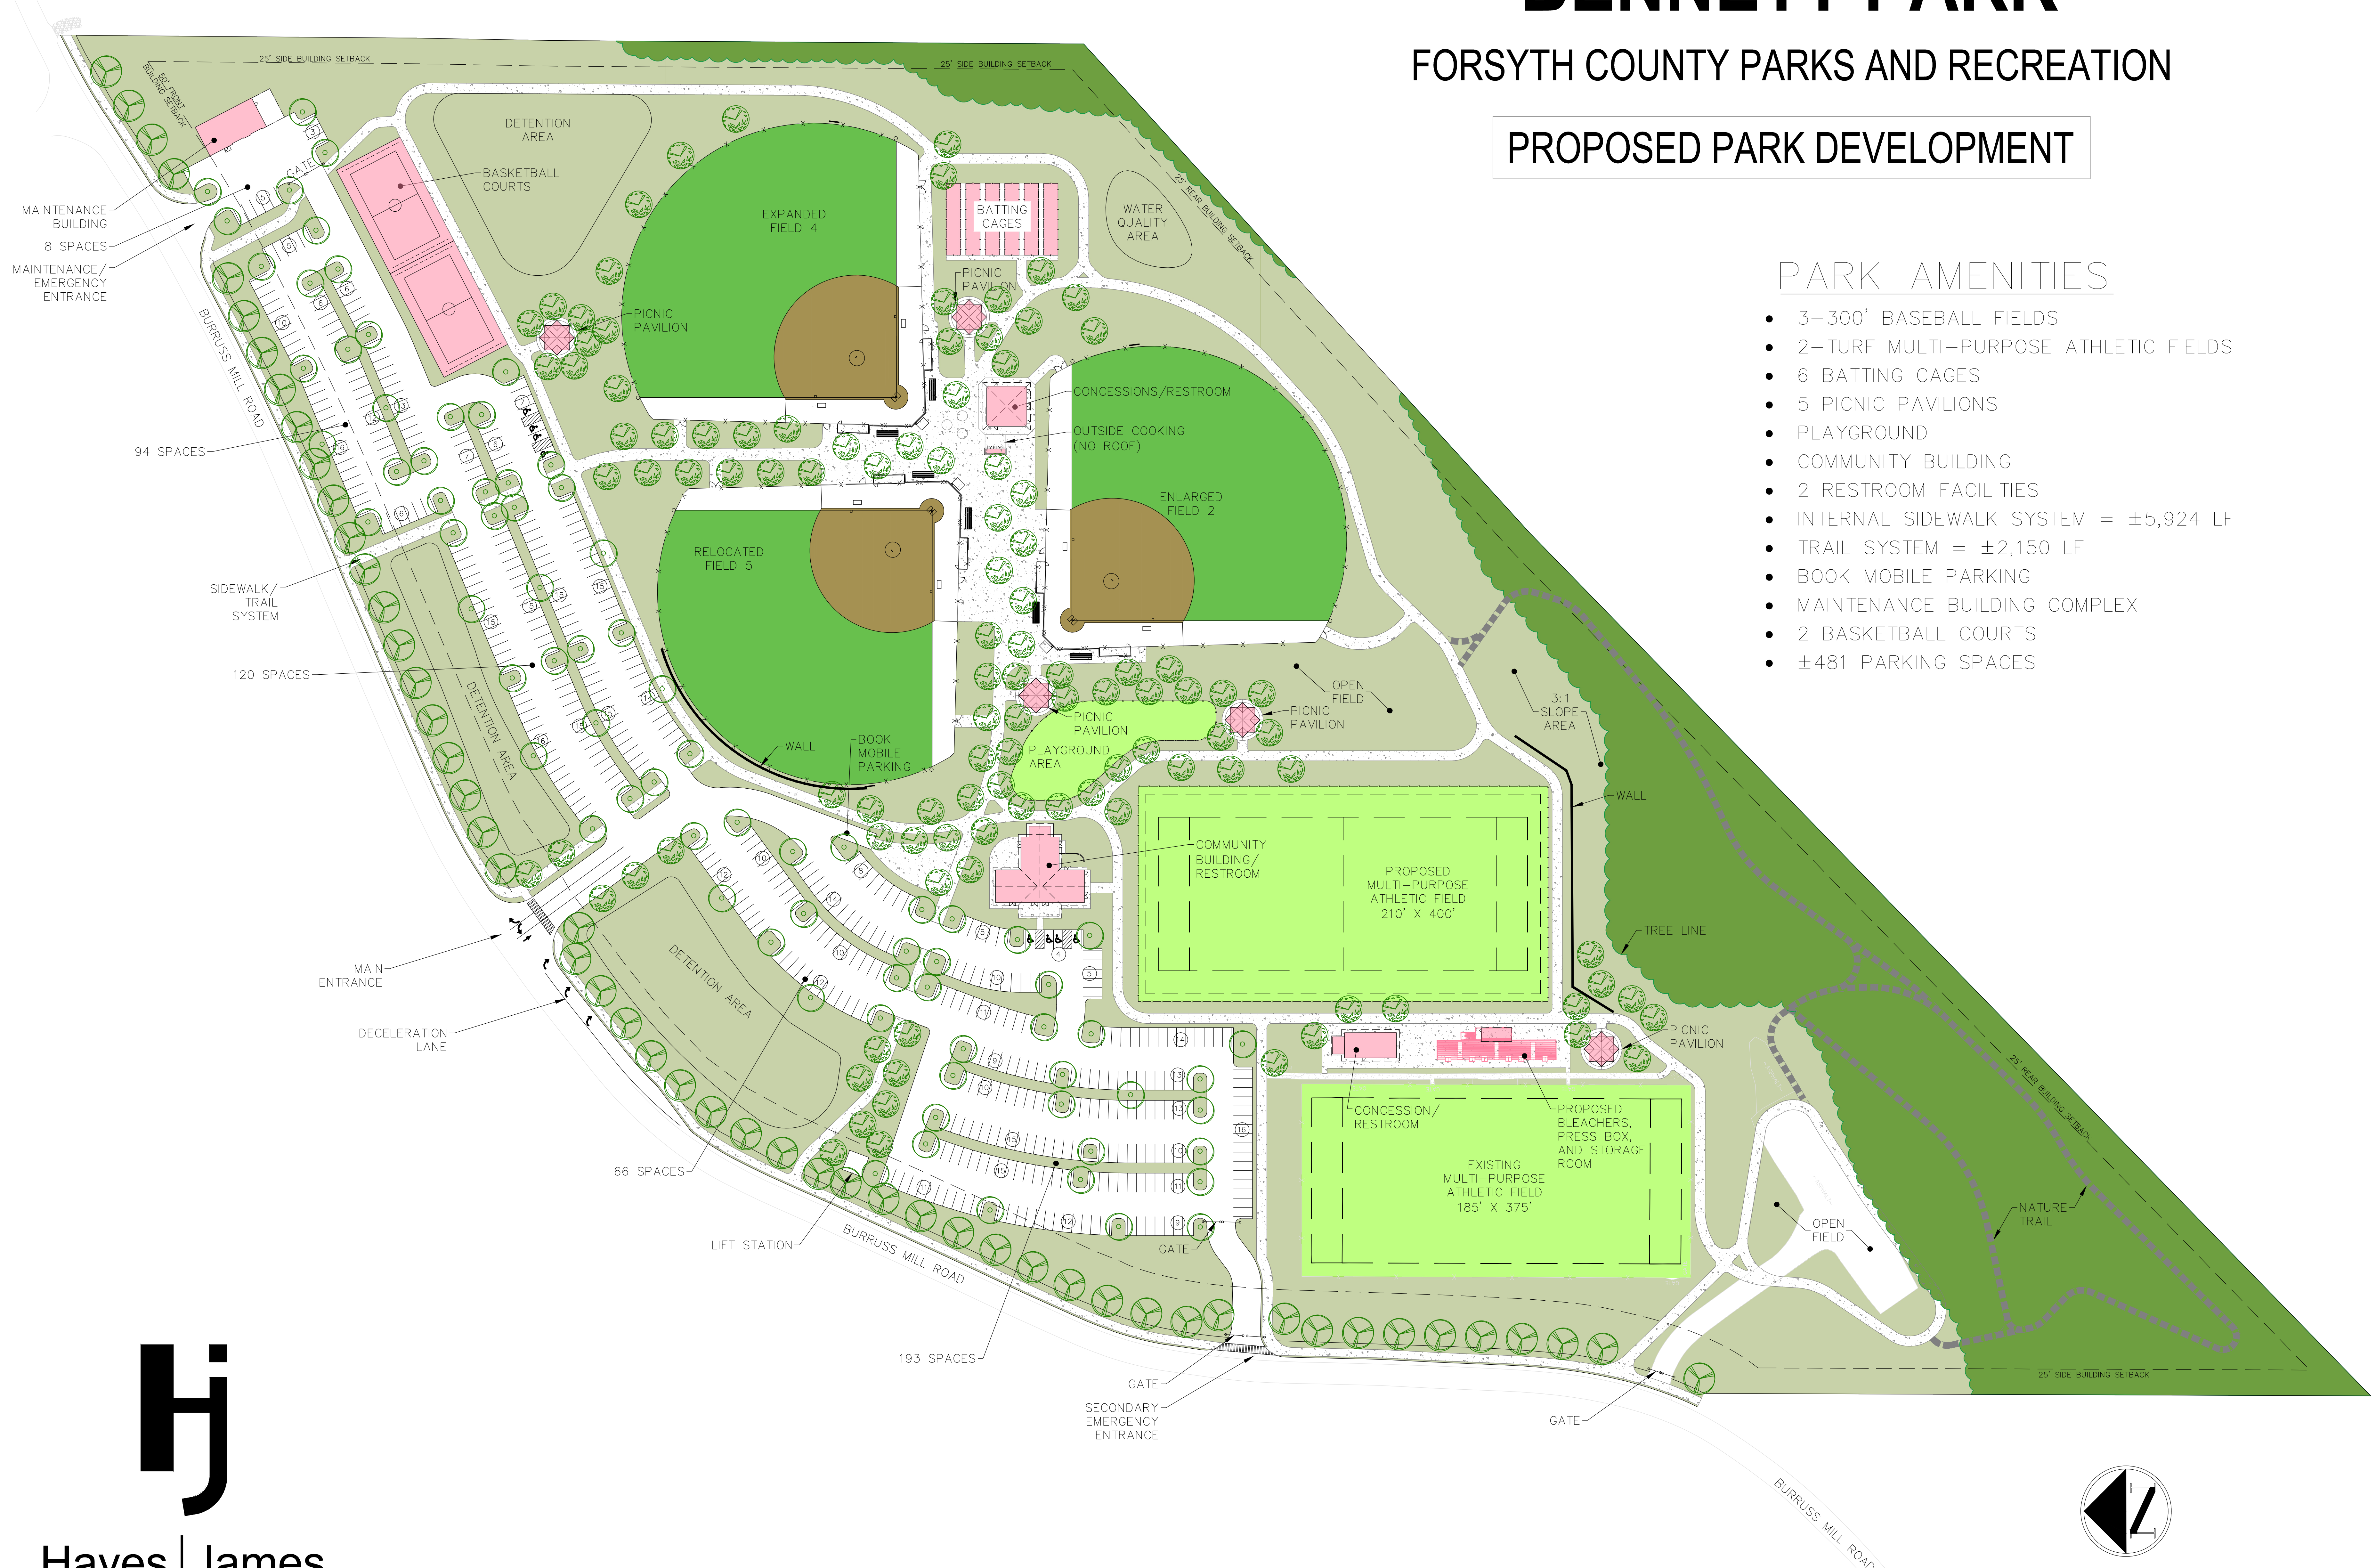

Hayes | James
ENGINEERS, PLANNERS & SURVEYORS

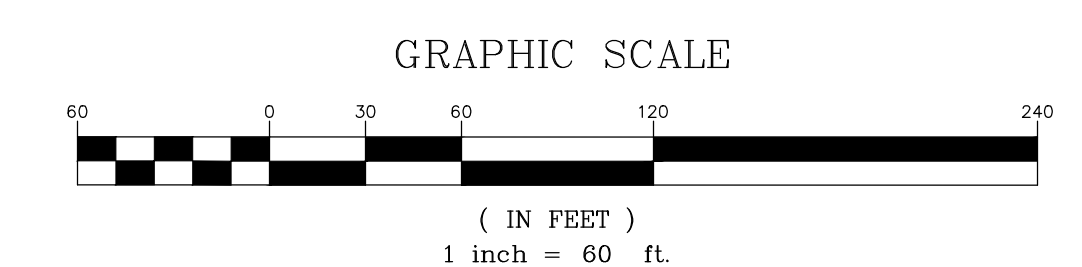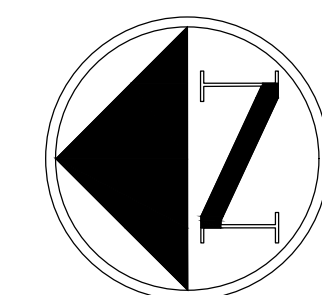

DATE: FEB. 24, 2021

2/24/2021 12:27 PM color.ctb
 I:\proj\19103 bennett_park\dwg\production\19103-masterplan_color.dwg
 kristin.nansen